

# YELLOW SULPHUR SPRINGS


BERNARD ROSS & VICTORIA TAYLOR  
 3145 YELLOW SULPHUR ROAD  
 YELLOW SULPHUR SPRINGS, VIRGINIA 24073  
 MONTGOMERY COUNTY

## BUILDING KEY


- A OLD HOTEL /RESTAURANT
- B RESIDENCE
- C OLD WEST LODGE
- D OLD EAST LODGE
- E COTTAGE
- F HOT TUB
- G GAZEBO
- H BOWLING ALLEY
- J MARKET-1
- K MARKET-2
- L WATER WELL
- M REMOTE VILLAS
- N NEW SPA
- P NEW LODGE
- Q NEW UTILITY

## LEGEND

- NEW ROADS
- EXISTING ROADS
- NEW FOOT PATH
- ON SITE NEW STRUCTURE
- ON SITE EXISTING STRUCTURE
- OFF SITE EXISTING STRUCTURE

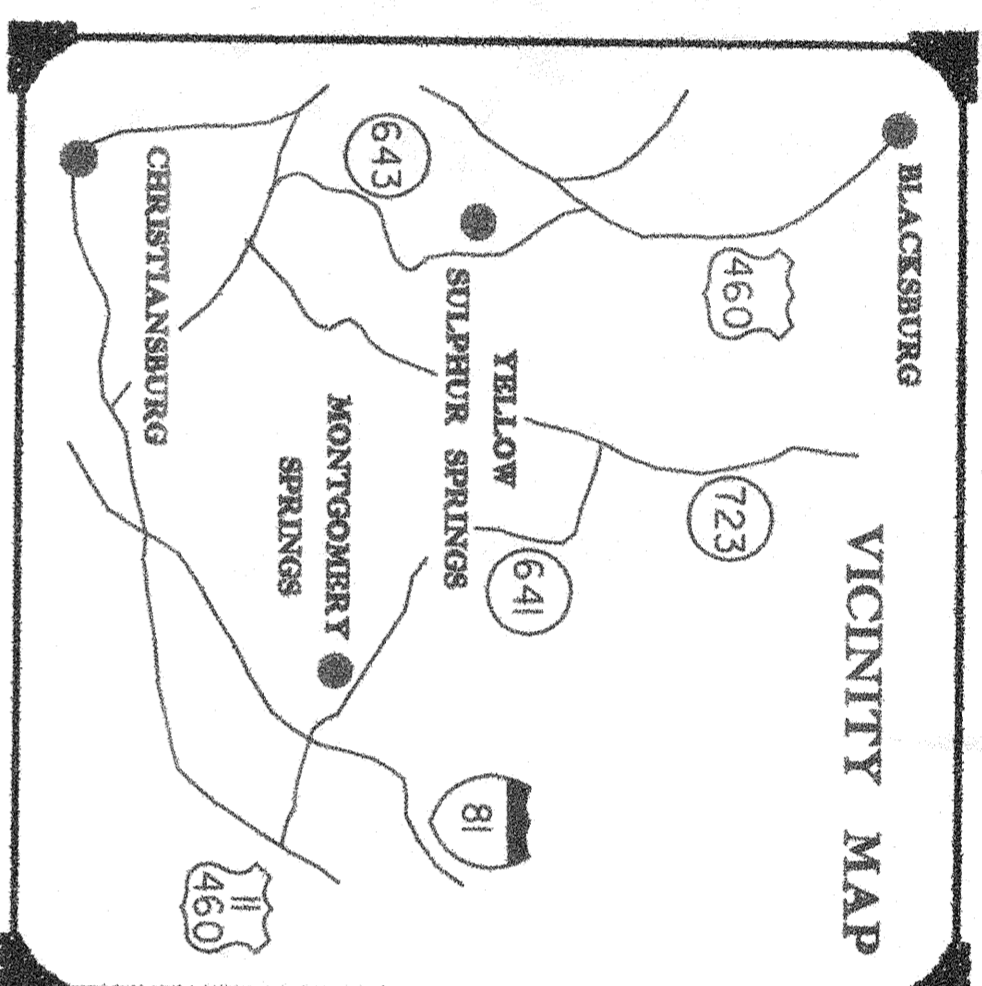

YELLOW SULPHUR KNOLL  
 36 LOTS @ 12 ACRE MINIMUM  
 1,066,015 SQ. FT.  
 24.47 ACRE

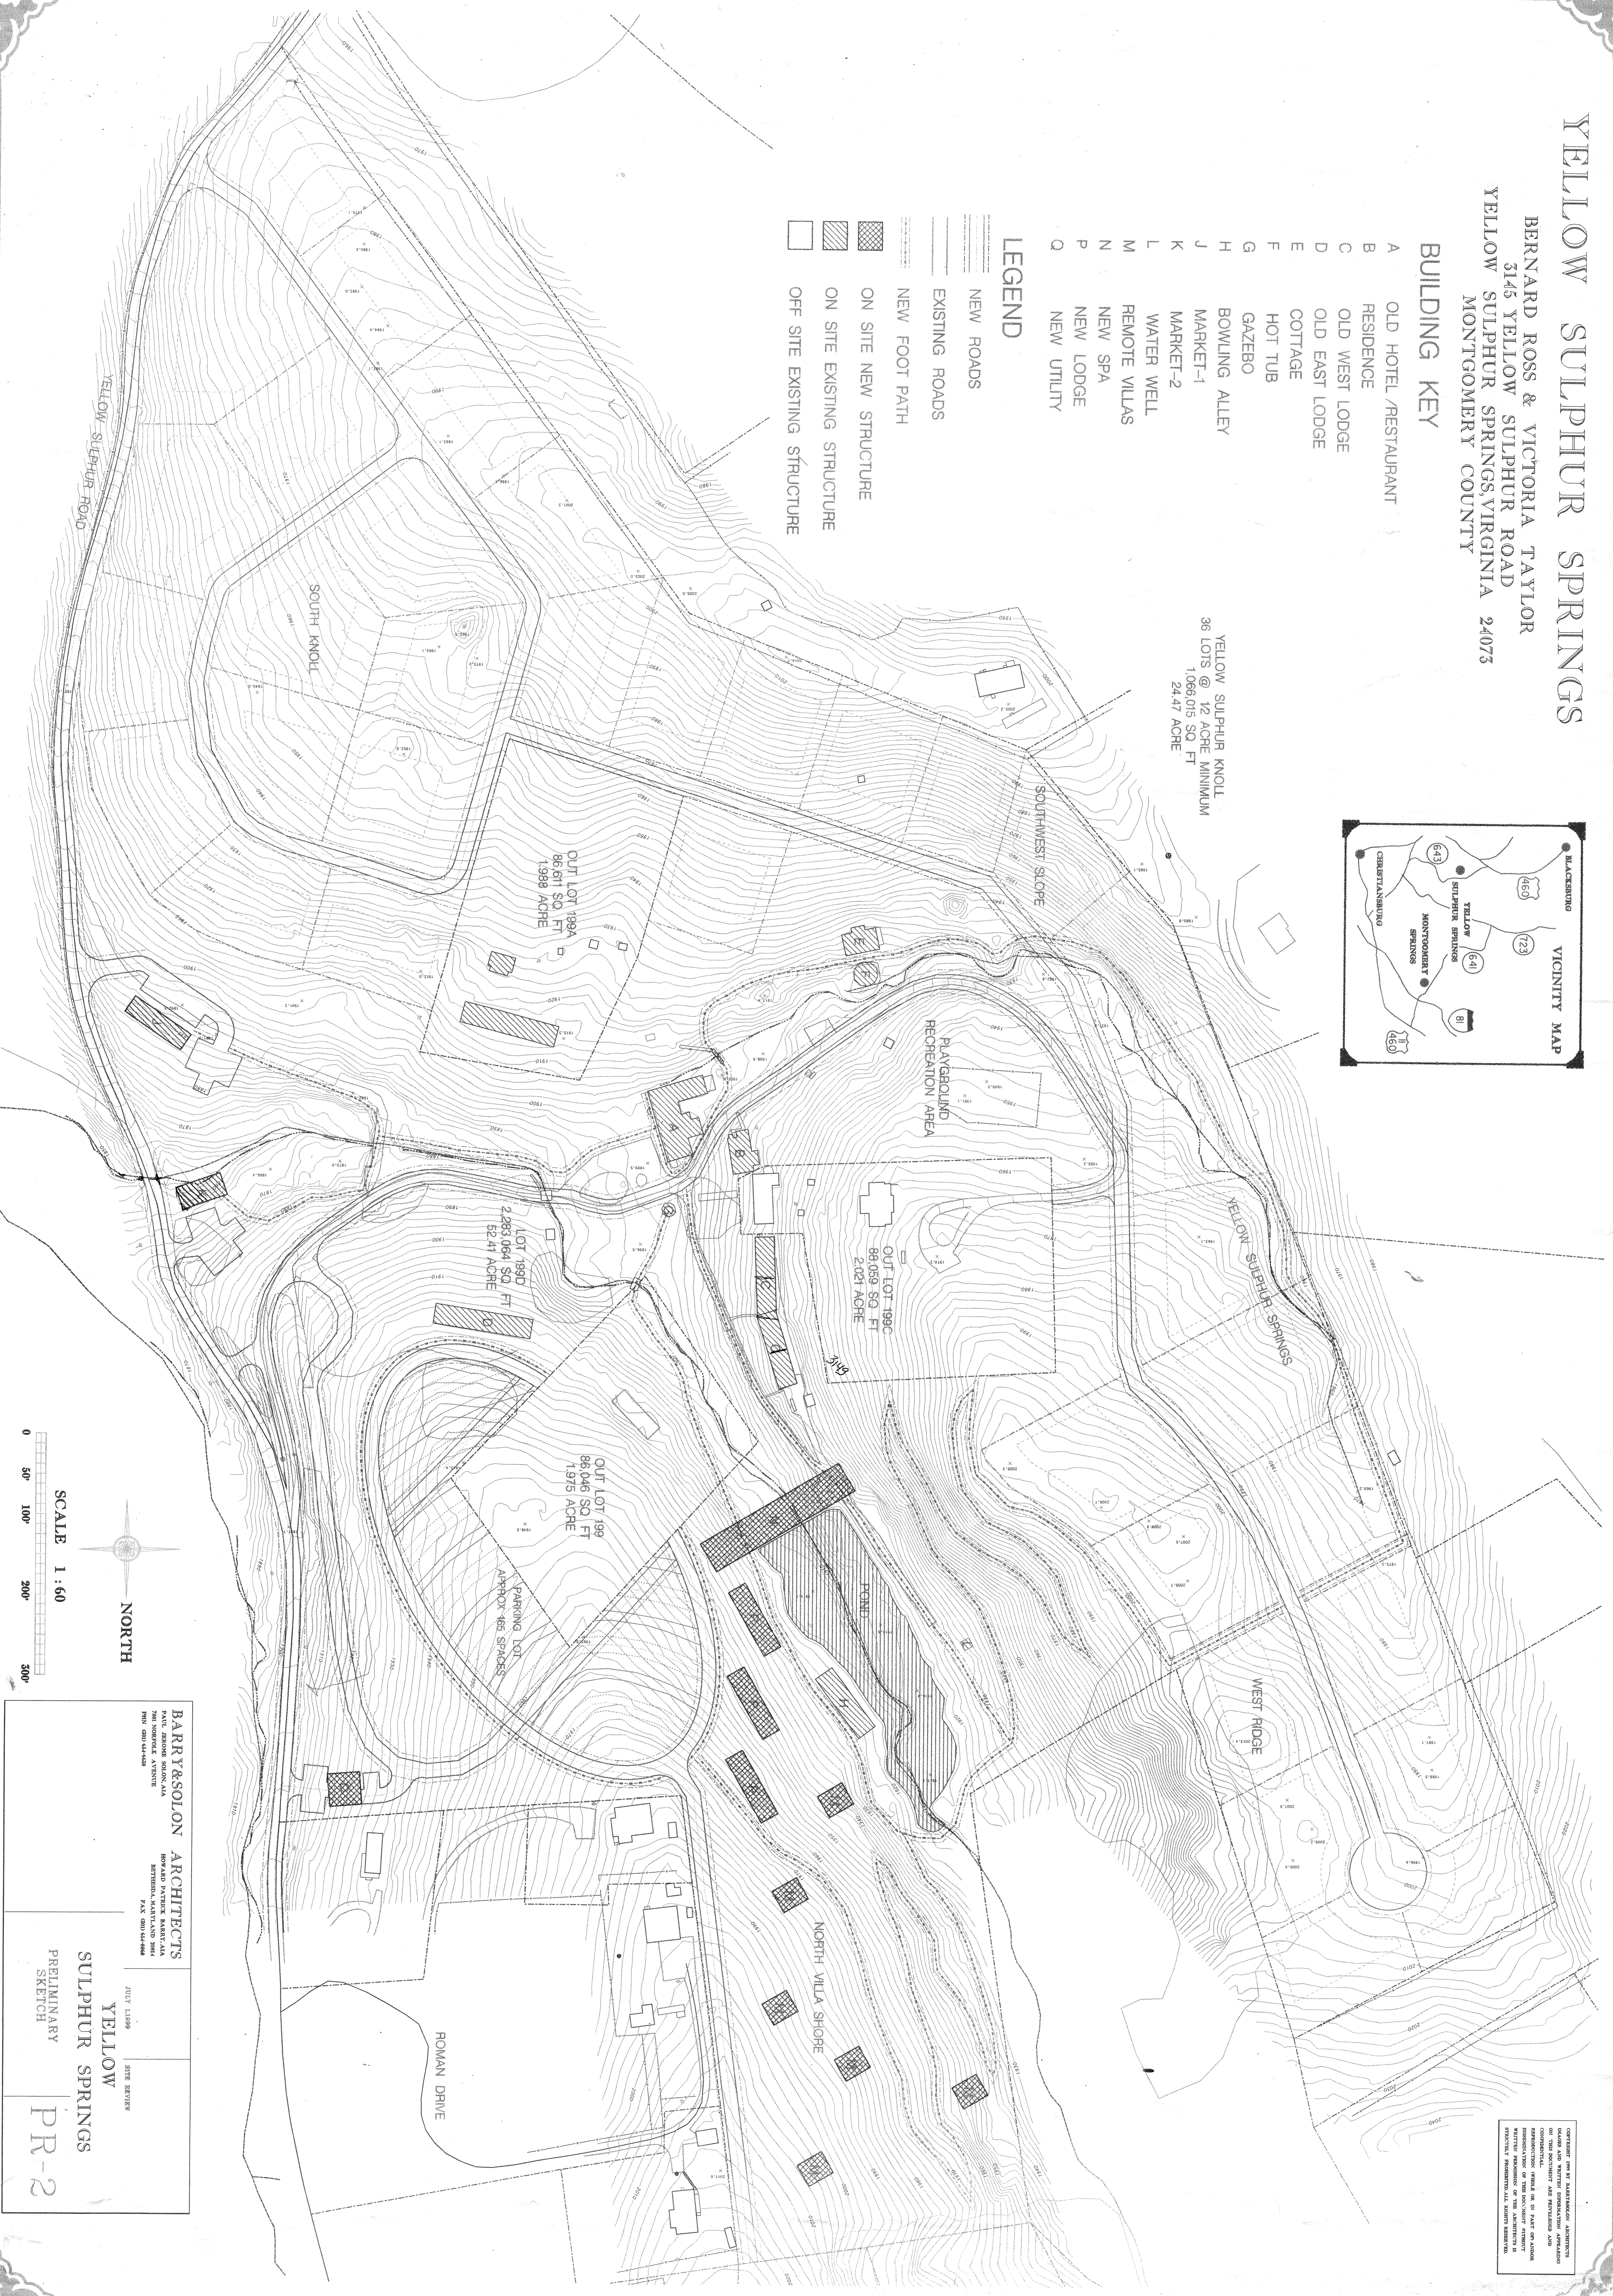

 TITLE: PRELIMINARY SKETCH

**BARRYASOLON ARCHITECTS**  

**YELLOW SULPHUR SPRINGS**  
 PRELIMINARY SKETCH  
**PR-2**